


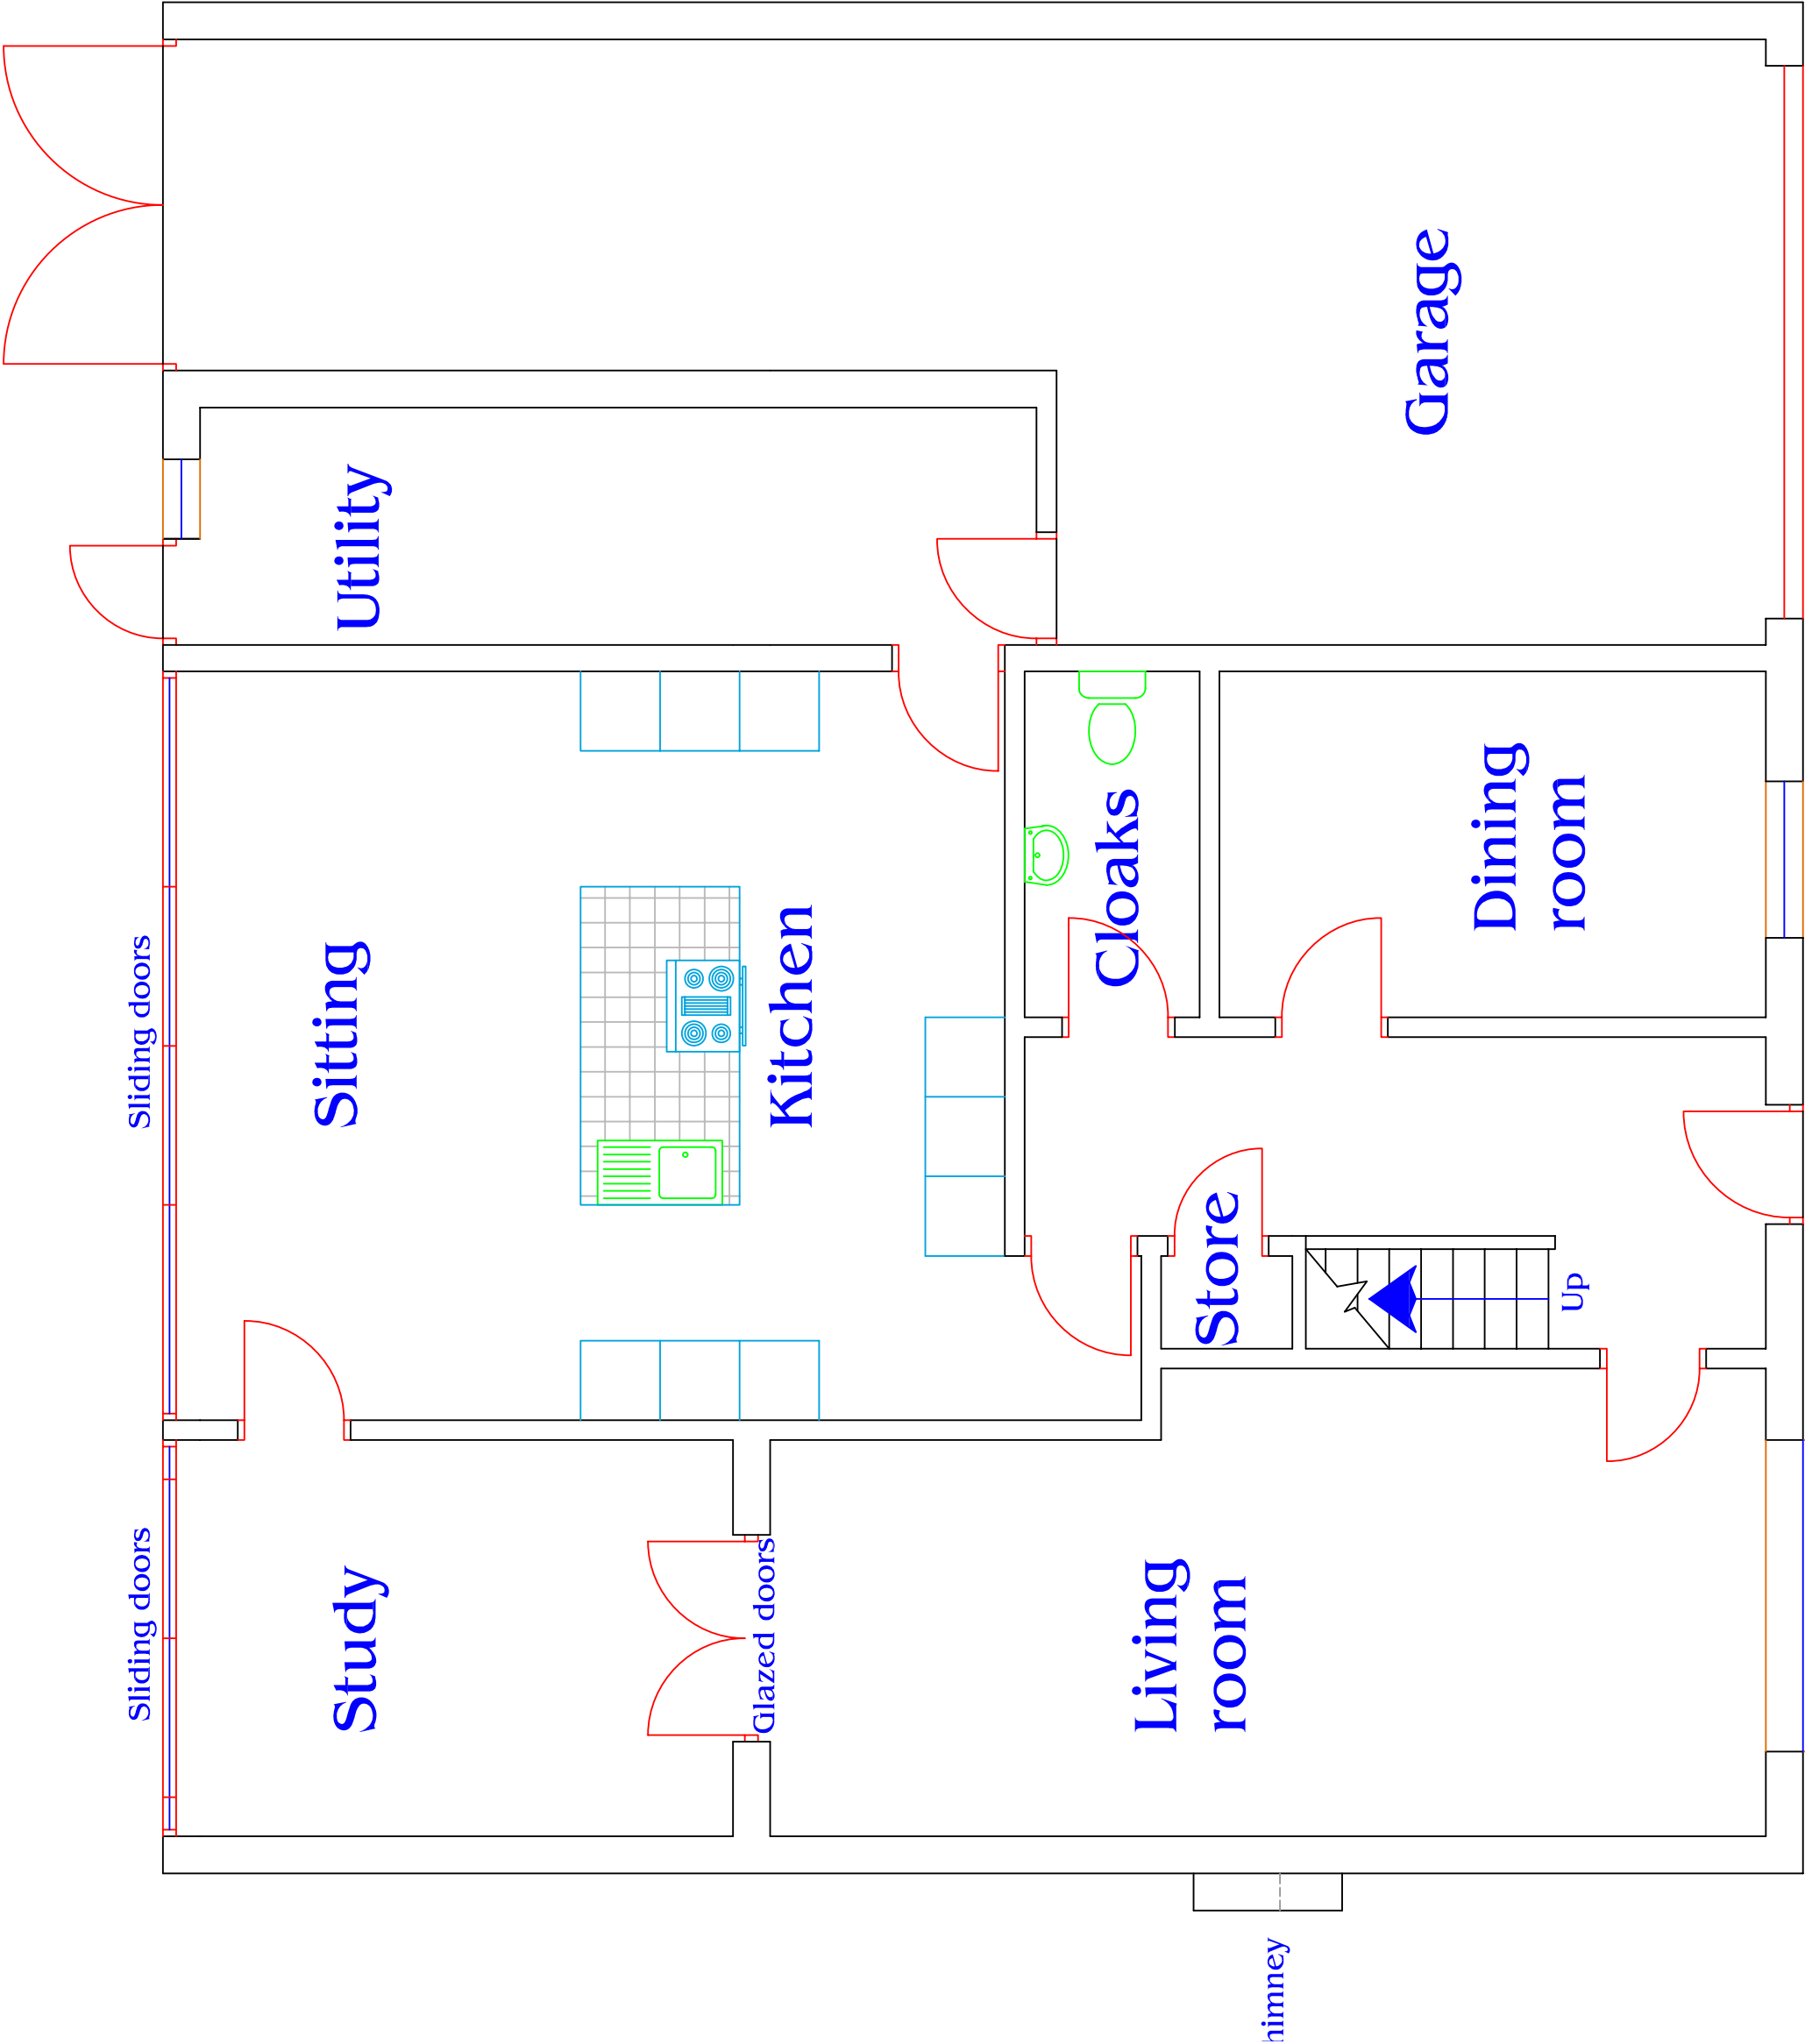


client ■ Mr and Mrs Knight

title ■ 8 Church Close
ST18 9JE
Ground floor proposed

drawn ■ MABB date ■ 11/06
scales ■ 1:50 A3 drg.no. ■ 091-05-01

THIS DRAWING AND THE BUILDING WORKS OPERATED ARE THE COPYRIGHT OF CREW 2 LIMITED AND MAY NOT BE REPRODUCED EXCEPT BY WRITTEN PERMISSION. THIS DRAWING MUST BE READ AND CHECKED AGAINST ANY SPECIFICATIONS AND DIMENSIONS. THIS DRAWING IS FOR INFORMATION ONLY.

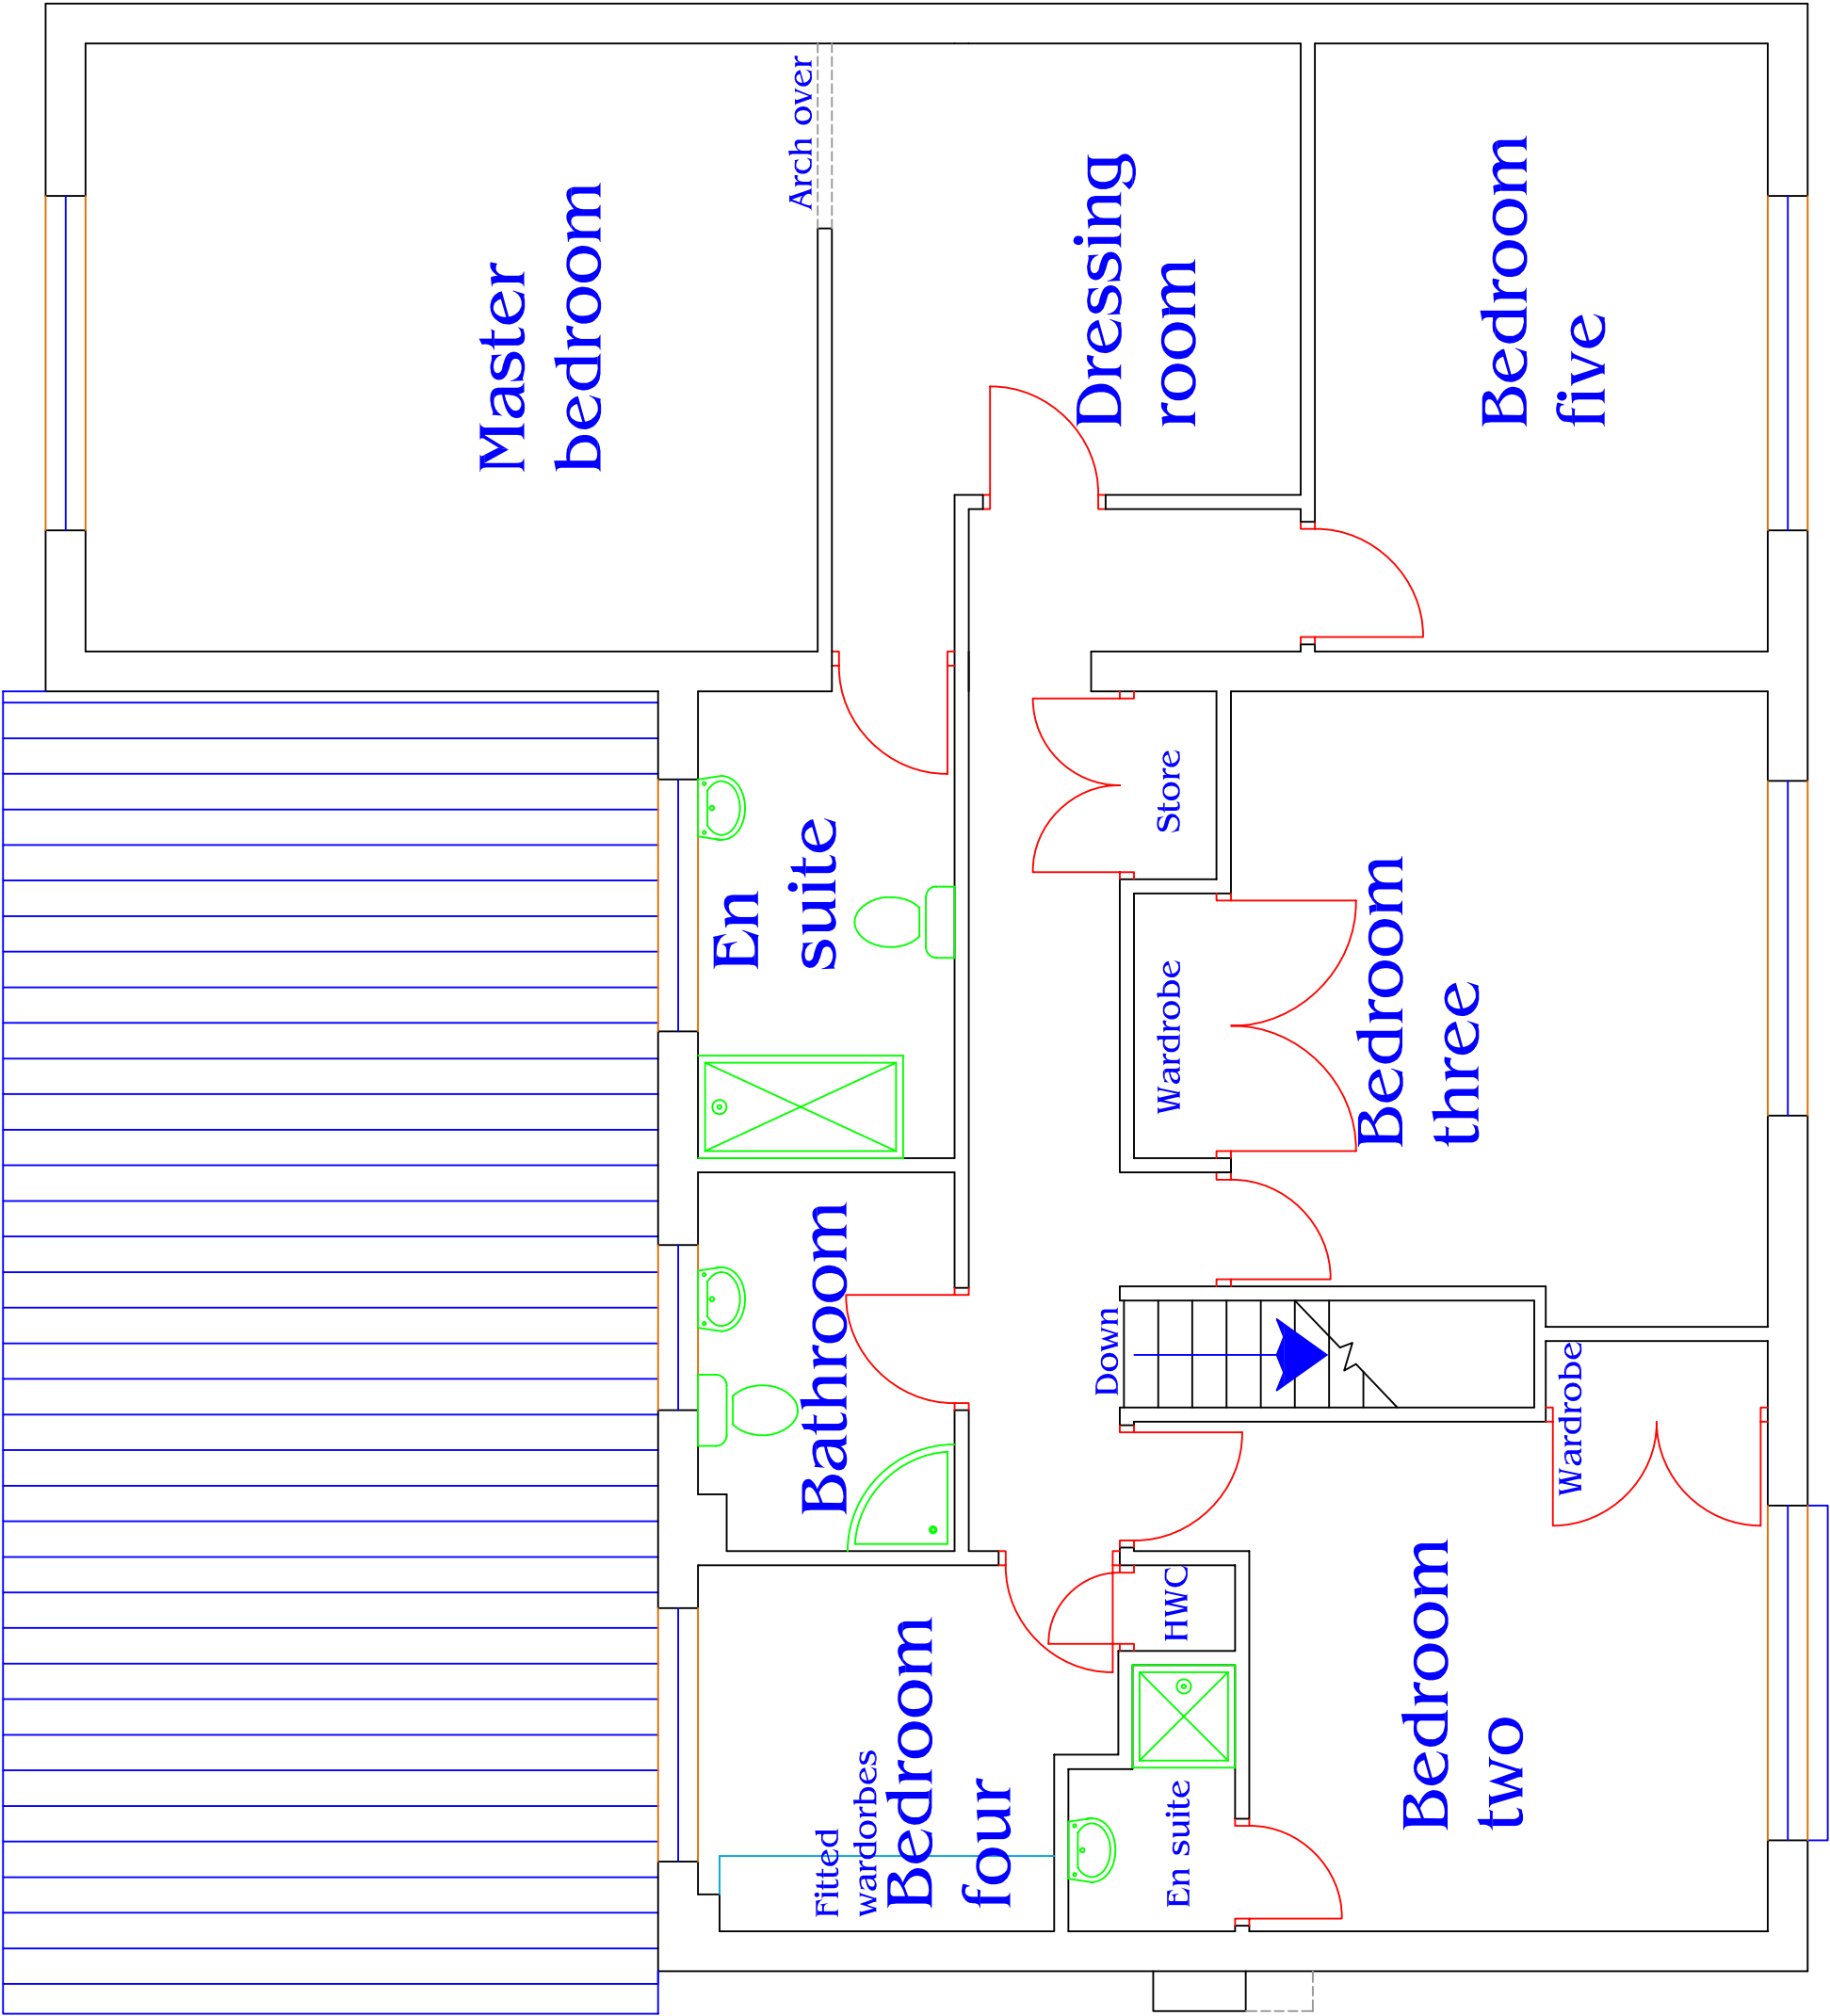

client ■ Mr and Mrs Knight

title ■ 8 Church Close
ST18 9JE
First floor proposed

drawn ■ MABB date ■ 11/06

scales ■ 1:50 A3 drg.no. ■ 091-05-02

THIS DRAWING AND THE BUILDING WORKS OPERATED ARE THE COPYRIGHT OF CREW 2 LIMITED AND
MAY NOT BE REPRODUCED EXCEPT BY WRITTEN PERMISSION. THIS DRAWING MUST BE READ AND
CHECKED AGAINST ANY SPECIFICATIONS AND DIMENSIONS. THIS DRAWING IS FOR INFORMATION ONLY.
THIS DRAWING USE FINISHED DIMENSIONS ONLY.